


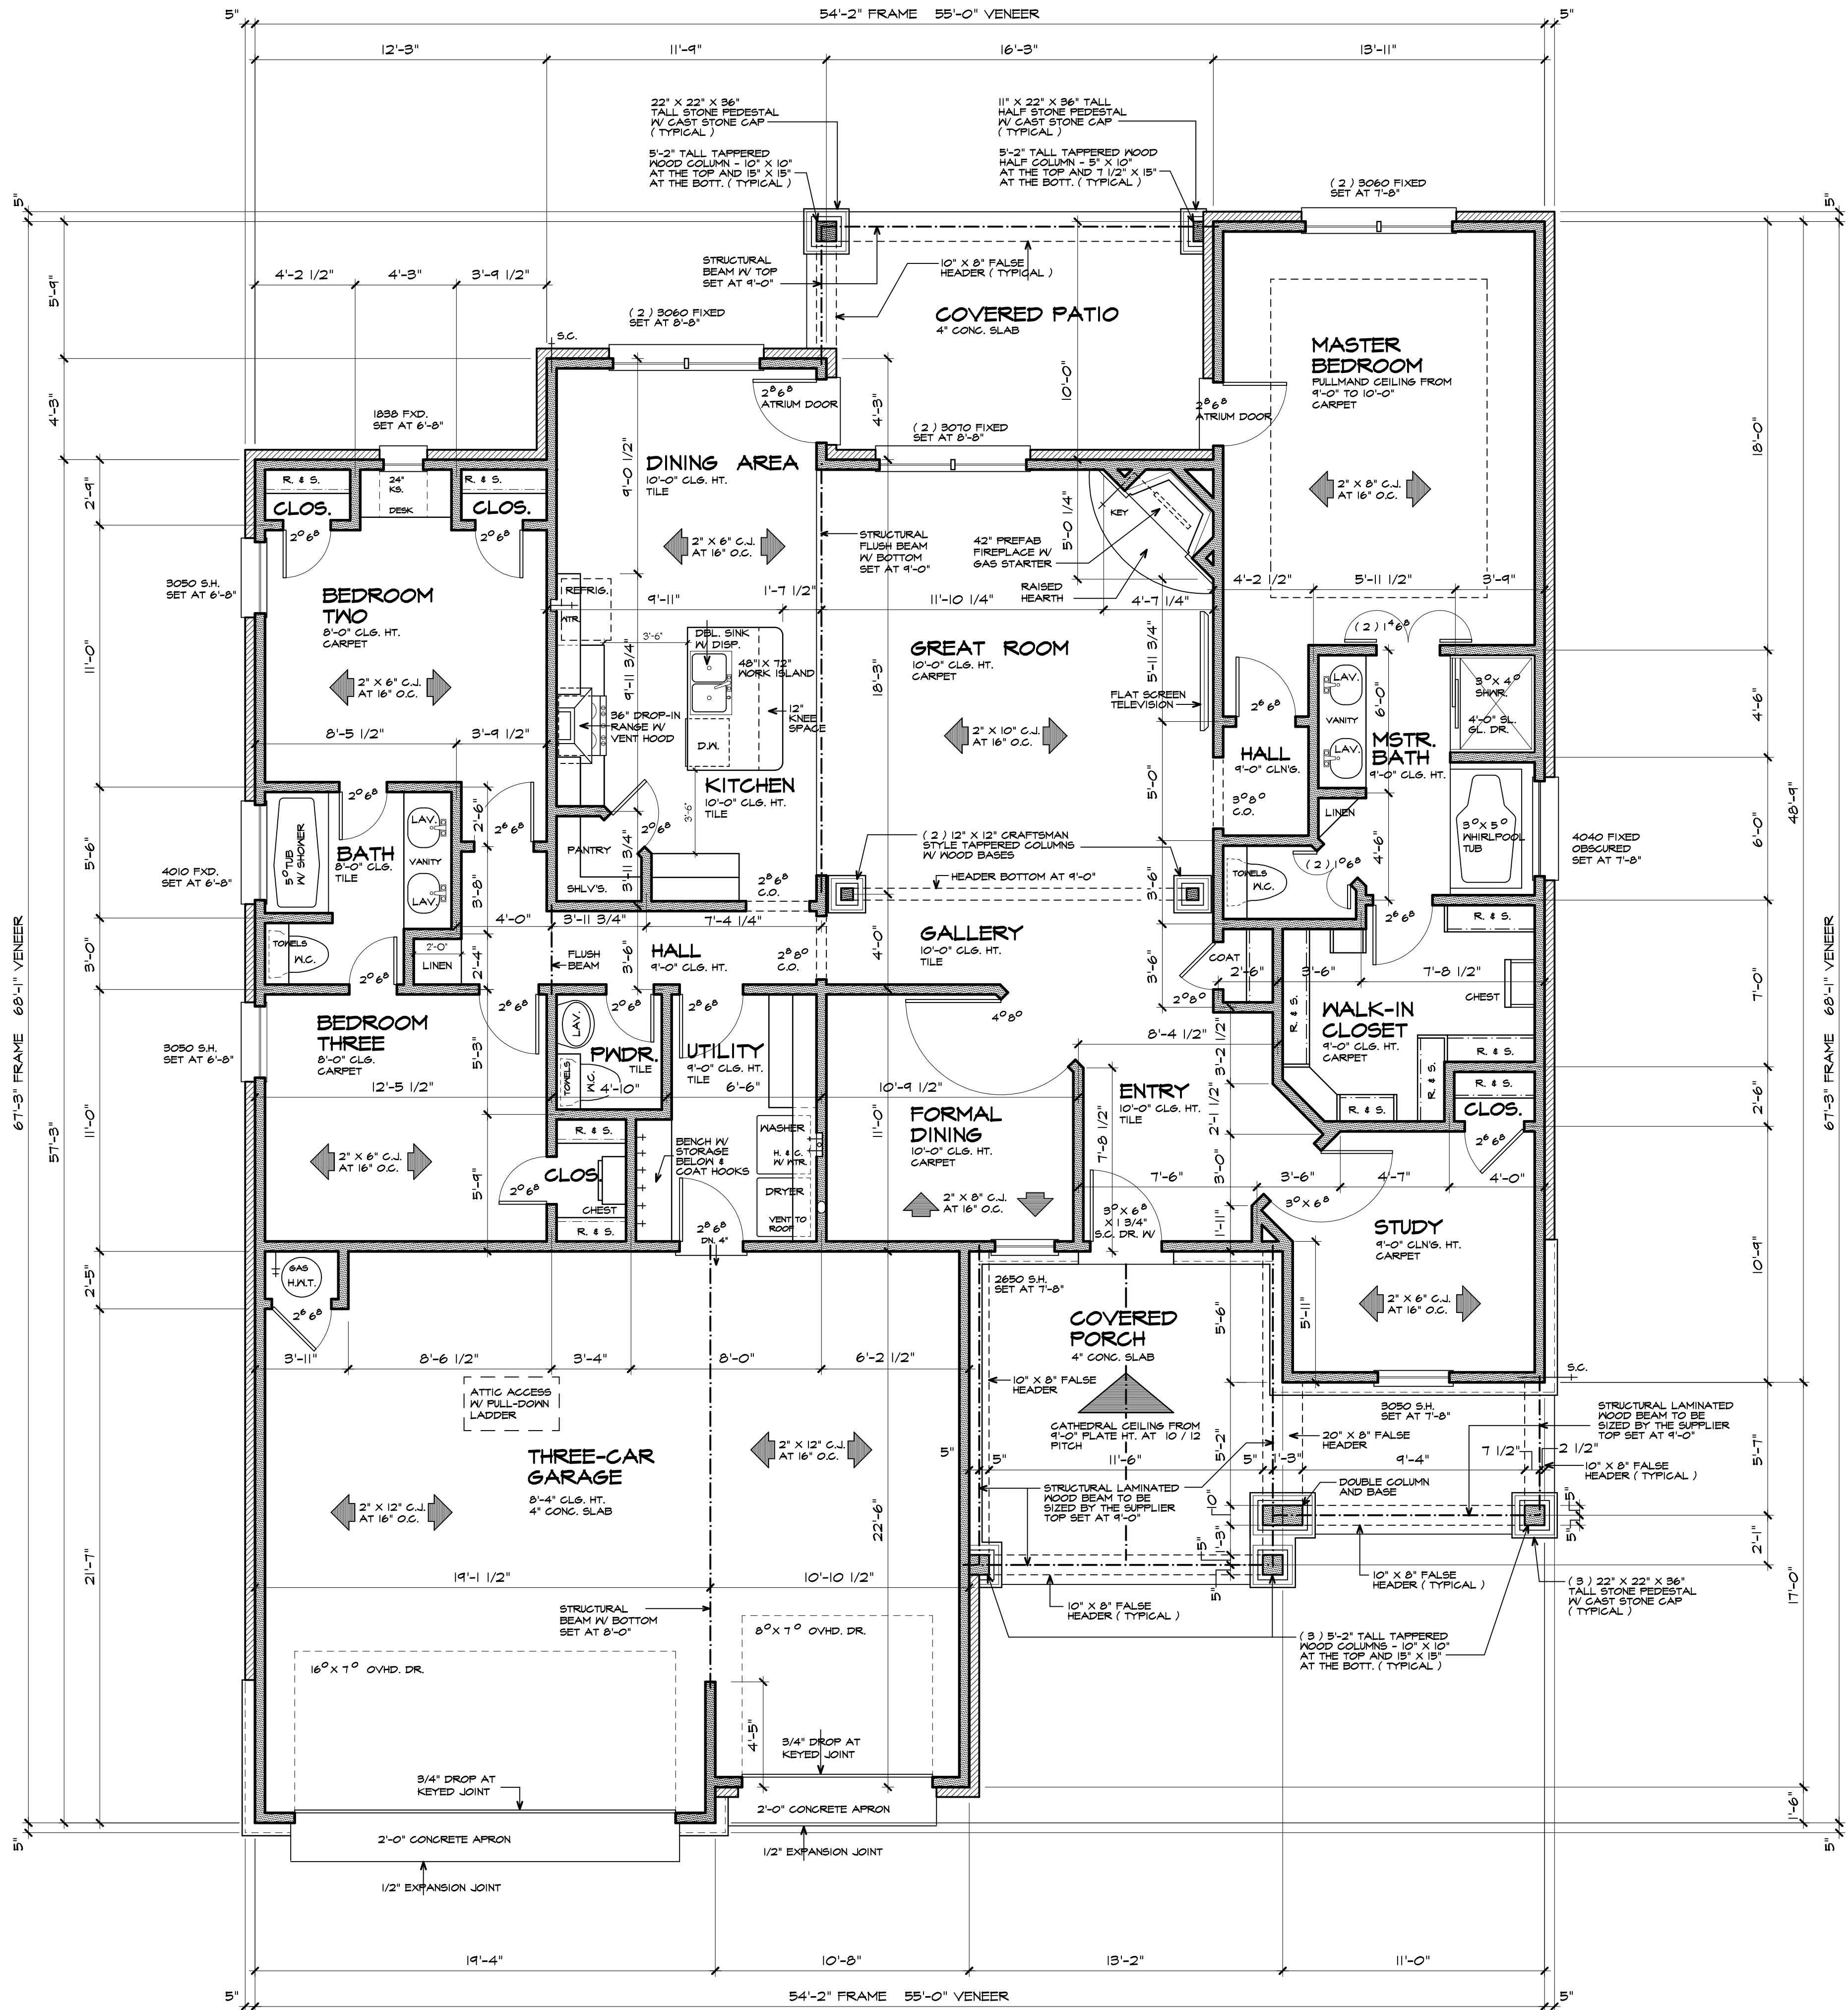

FLOOR PLAN

SCALE 1/4" = 1'-0"

NOTES:

- 1. ALL ANGLED WALLS ARE 45°.
- 2. ALL ANGLED WALLS ARE DIMENSIONED TO OUTSIDE OF WALL.
- 3. ALL CEILING HEIGHTS 9'-0" AND 10'-0" UNLESS NOTED.
- 4. PROVIDE STEEL LINTELS AT ALL WINDOWS & DOORS AS REQUIRED TO SUPPORT BRICK ABOVE.
- 5. DOUBLE ALL FLOOR JOISTS BELOW ALL PARALLEL WALLS AT UPPER LEVEL.

DRAWN BY:	Sq. Ftg.
SR	UPPER FRAME
DATE:	...
REVISED BY:	LOWER FRAME
...	TOTAL FRAME
DATE:	2051
...	TOTAL VENEER
REVERSED BY:	2115
...	SHEET NUMBER
DATE:	1
...	...
REFERENCE NUMBER:	8784-L
...	...
PLAN NUMBER:	F2894

FILMORE & CHAMBERS DESIGN GROUP HEREBY EXPRESSLY RESERVES ITS COMMON LAW COPYRIGHT AND OTHER PROPERTY RIGHTS IN THESE PLANS. THE COPYING, REPRODUCTION, SALE OF, RENTAL, LOANS OR ANY FORM OF DISTRIBUTION OF THESE DRAWINGS, IN WHOLE OR IN PART, IS STRICTLY PROHIBITED UNLESS EXPRESSLY AUTHORIZED IN WRITING BY FILMORE & CHAMBERS DESIGN GROUP, INC.

FILMORE & CHAMBERS DESIGN GROUP

Contact Info:
6901 N. Robinson
Oklahoma City
Oklahoma, 73116
Phone: 405.843.5456
Fax: 405.840.8394
RC - Filmore@att.net
filmoredesign.com